


Site Line Study // Multifamily


SCALE 3/32" = 1'-0"

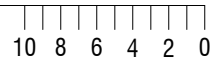

fort wayne development
APRIL 19, 2021

HOMESTEAD
COMPANIES

archall

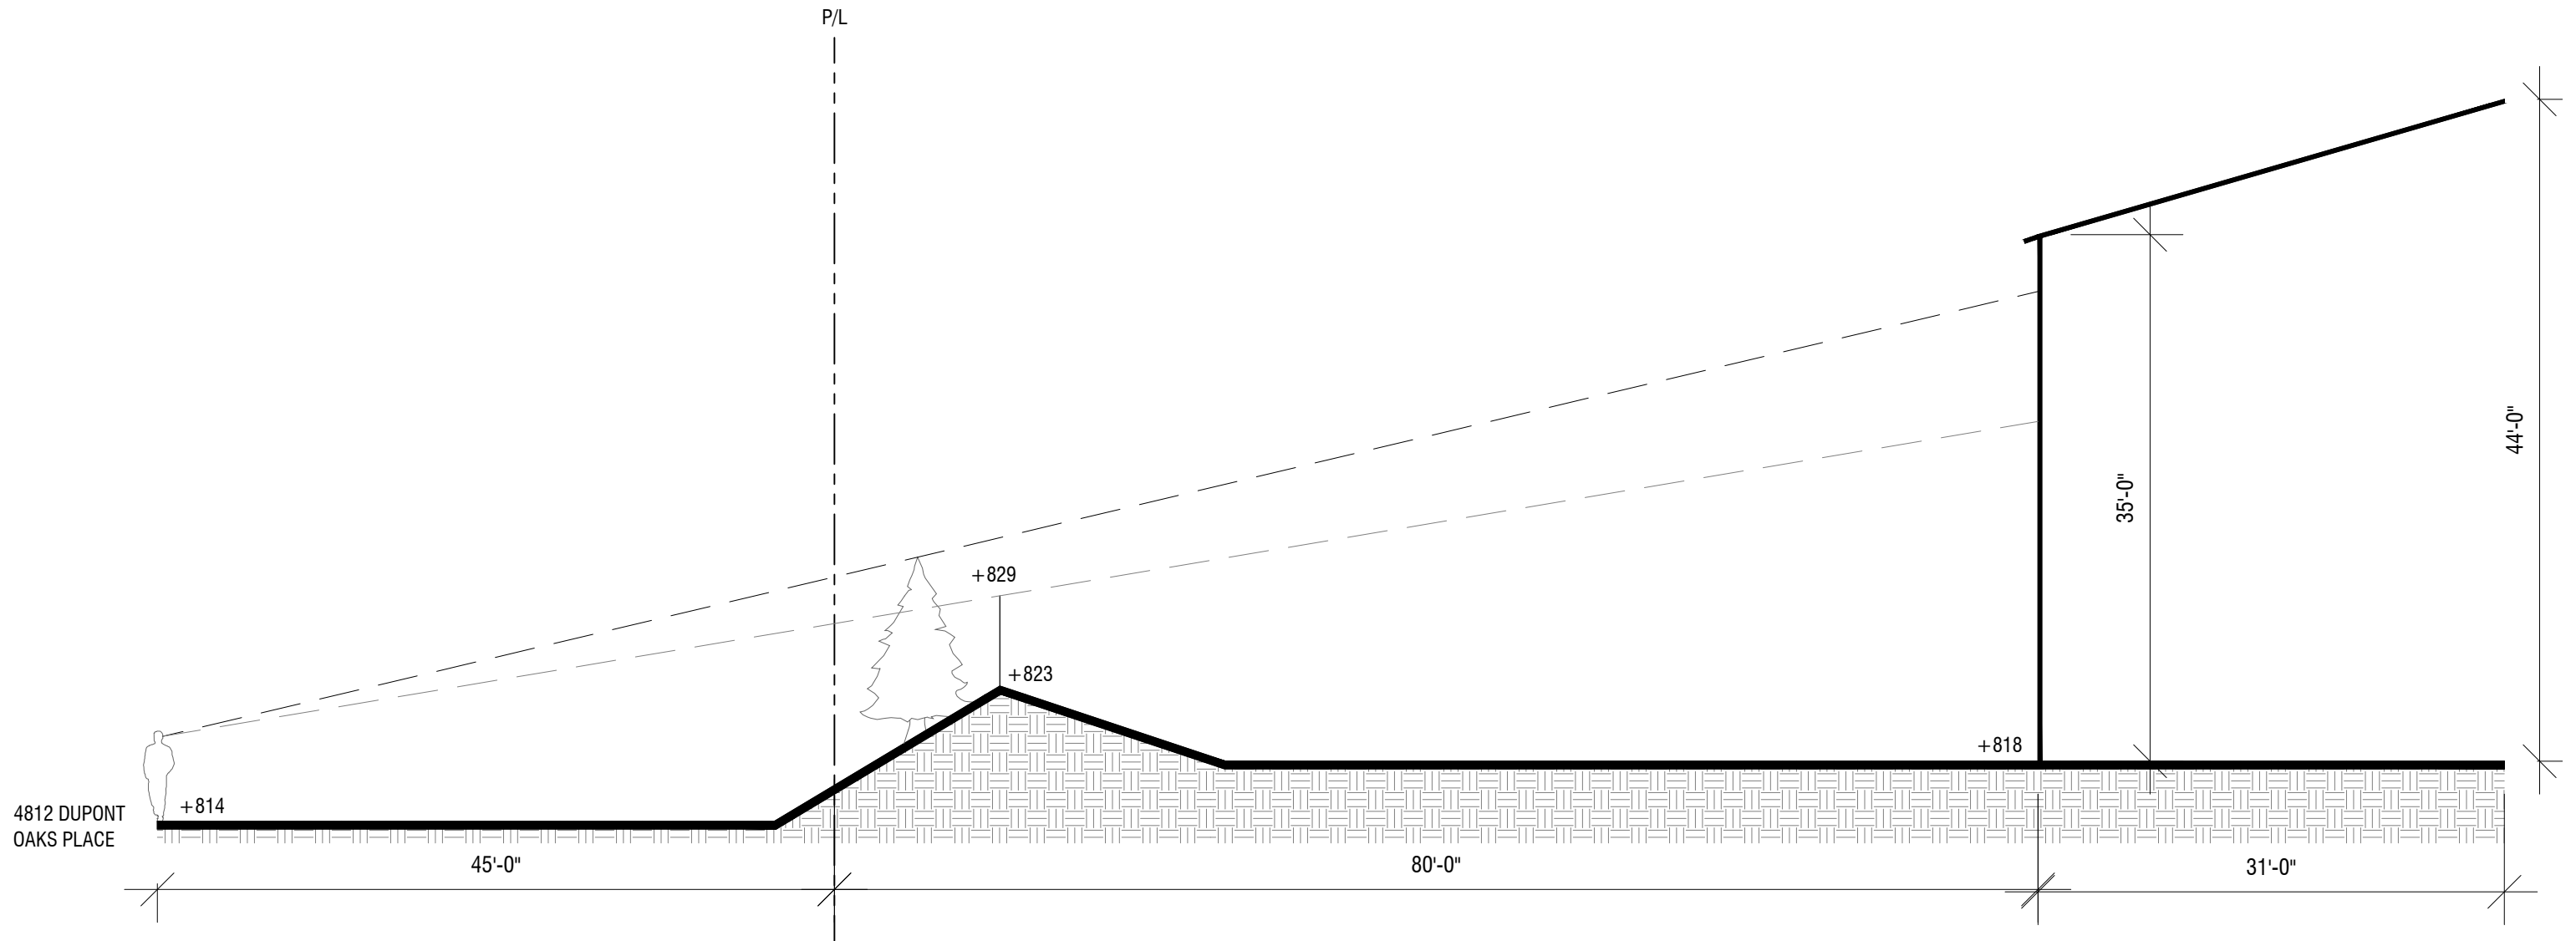


4812 DUPONT
OAKS PLACE



Site Line Study // Senior Living

SCALE 3/32" = 1'-0"

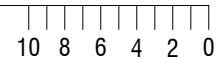

fort wayne development
APRIL 19, 2021

HOMESTEAD
COMPANIES

archall